



PLAN VIEW

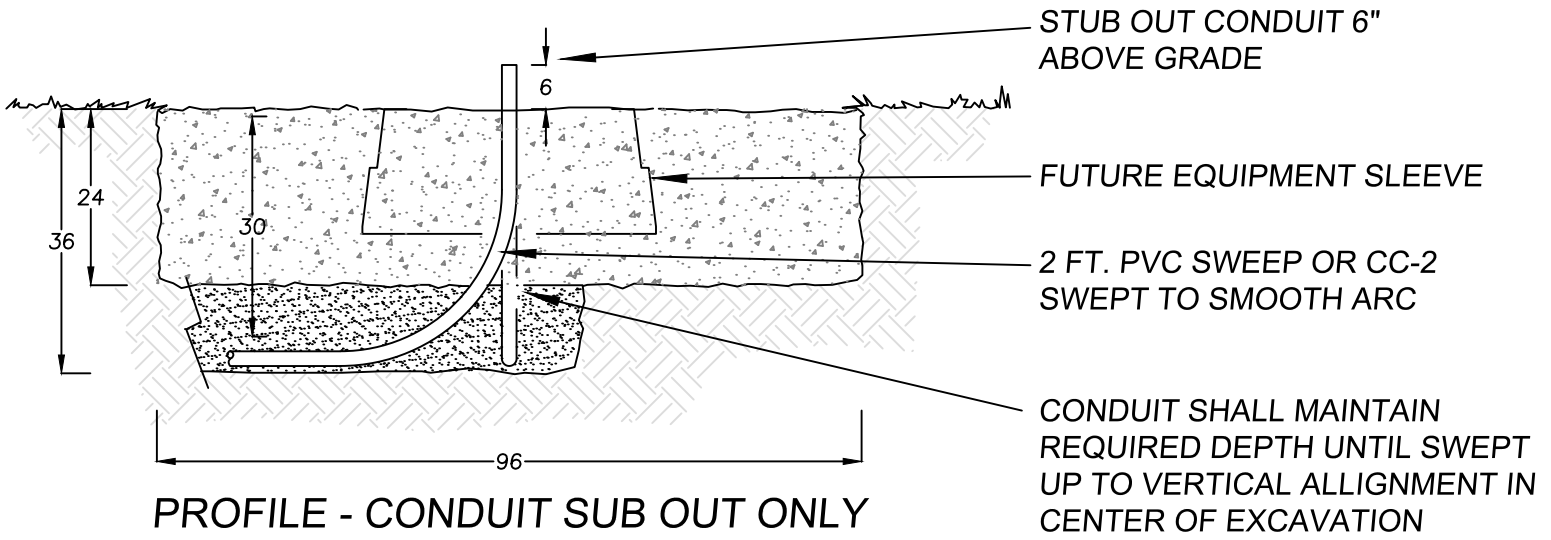

PROFILE - CONDUIT SUB OUT ONLY

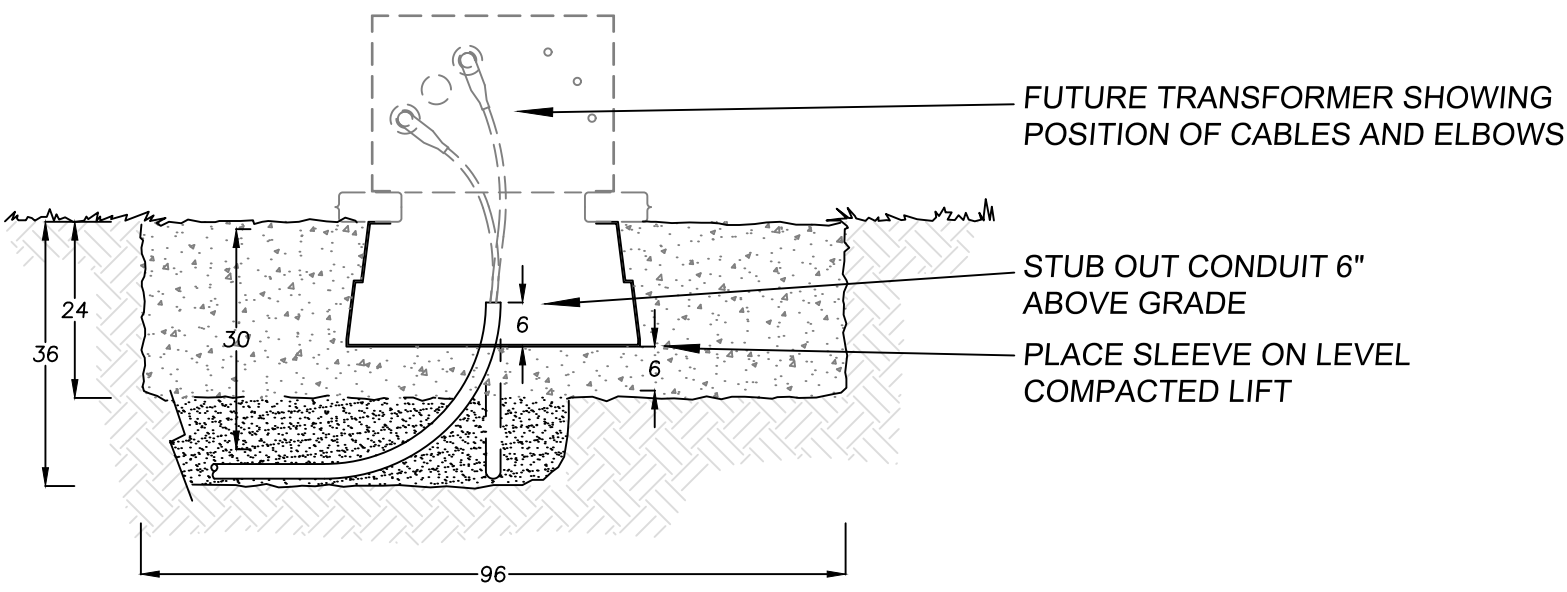

PROFILE - CONDUIT & EQUIPMENT SLEEVE